



PRE-LAUNCHING

**SOLITAIRE**   **PROVIDENT**  
**PARK SQUARE**


JUDICIAL LAYOUT, KANAKAPURA ROAD

A Puravankara Development | Solitaire is a standalone tower of Provident Park Square Phase 5



# LOCATION MAP

Google Map Search Coordinates: 12.863660, 77.540687

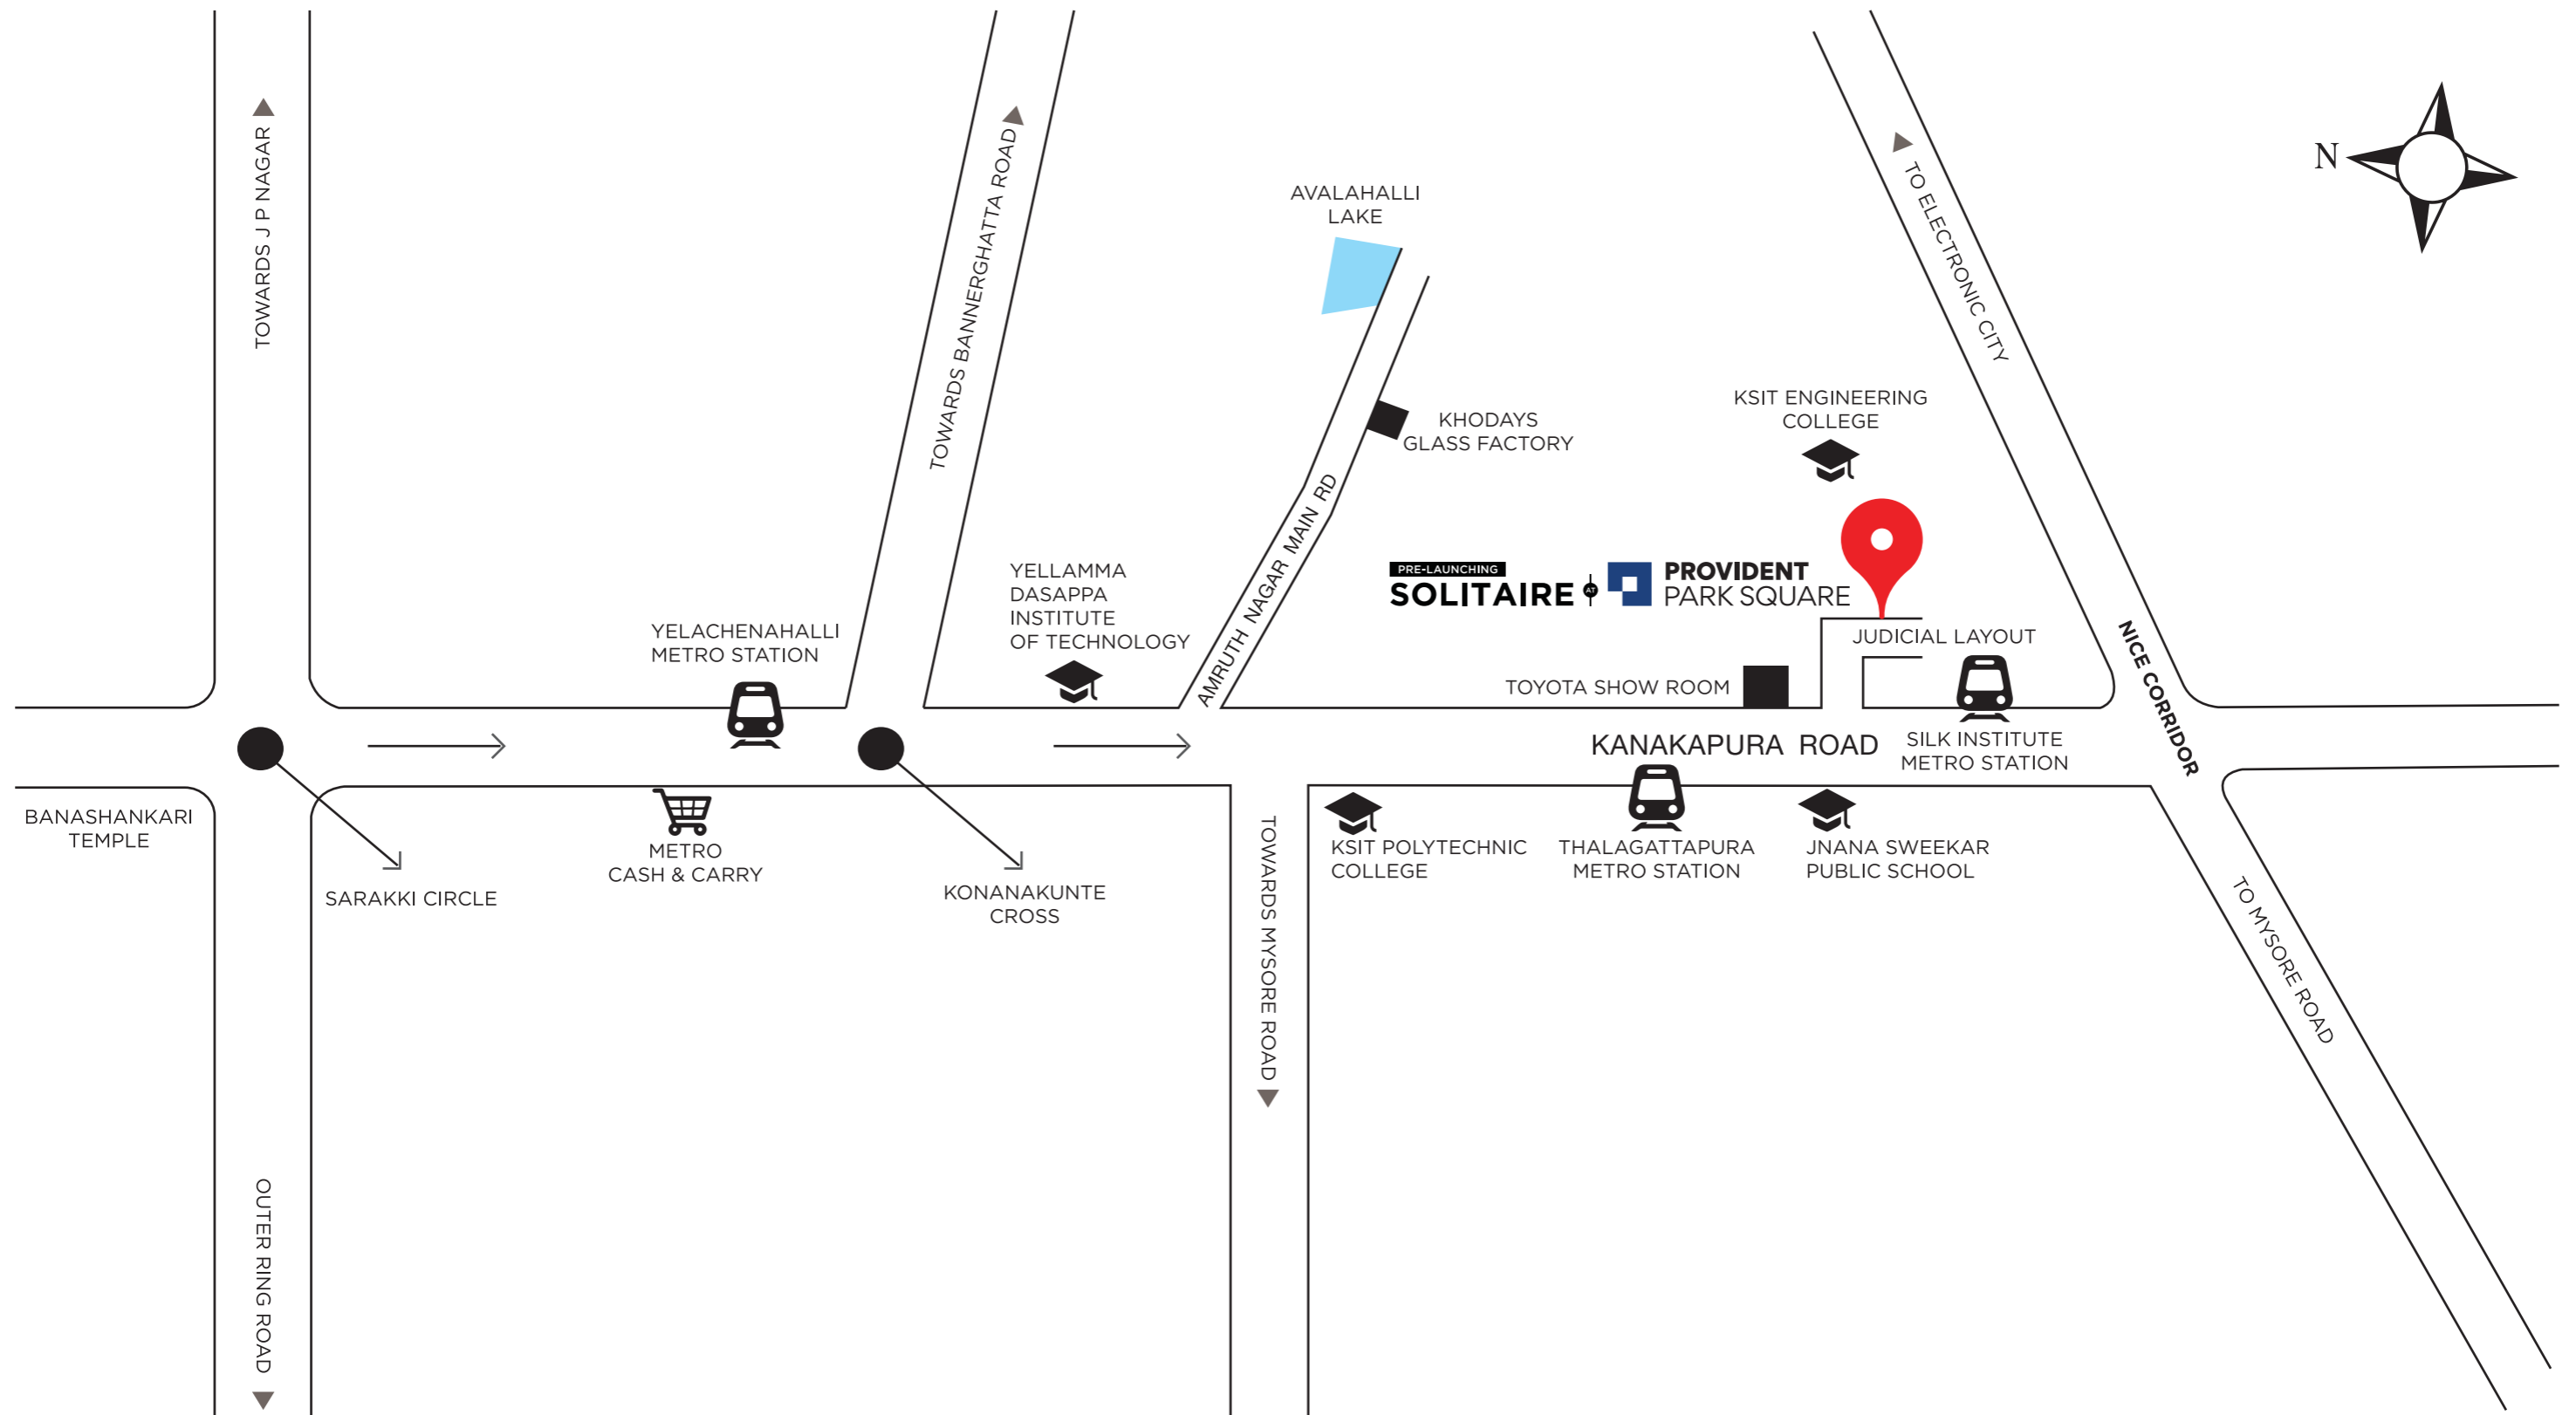

Location map not to scale

# MASTER PLAN

















## PROVIDENT PARK SQUARE LEGEND

1. AMPHITHEATRE
2. CLUBHOUSE
3. MEDITATION DECK
4. YOGA DECK
5. CHILDREN'S PLAY AREA
6. OLD FOLKS CORNER (SENIOR CITIZEN'S COURT)
7. BARBEQUE DECK
8. LANDSCAPED COURTYARD
9. CLIMBING WALL
10. PAW PARK
11. SKATING RINK
12. LINEAR FOREST
13. MULTI COURT 1 (TENNIS COURT OR BASKETBALL COURT OR VOLLEYBALL COURT)
14. MULTI COURT 2 (MINI FOOTBALL COURT OR MINI HOCKEY COURT)
15. MULTI COURT 3 (ARCHERY RANGE OR LONG JUMP)
16. DRY DECK FOUNTAIN
17. SWIMMING POOL AND KIDS POOL
18. LINEAR FOREST
19. GAZEBO
20. FOREST TRAIL
21. SOFTSCAPE
22. LONG JUMP
23. KABADDI COURT
24. CRICKET PRACTICE PITCH
25. HOPSCOTCH
26. CHESS COURT












Retail is an independent development by Puravankara










# BEGINNERS SPORTS FACILITIES

- MULTI COURT 1**
  -  Tennis Court or
  -  Basketball Court or
  -  Volley Ball Court
- MULTI COURT 2**
  -  Futsal or
  -  Hockey Court
- MULTI COURT 3**
  -  Archery Range or
  -  Long Jump
-  Jogging Track
-  Cricket Practice Pitch
-  Skating Rink
-  Kabaddi Court
-  Wall Climbing
-  Forest Trail
-  Children Play areas
-  Hopscotch
-  Chess Courts

# CLUB HOUSE

-  Swimming Pool and Kids Pool
-  Creche
-  Squash Court
-  Gymnasium
-  Pool Table
-  Table Tennis
-  Indoor Games (Carrom, Chess)
-  Reading Room
-  Culture Club

# LEISURE AMENITIES

-  Old Folks Corner (Senior Citizen Park)
-  Amphitheatre
-  Meditation Deck
-  Yoga Deck
-  Paw Park
-  Gazebo
-  Barbeque Deck
-  Dry Deck fountain
-  Landscaped Garden



HOCKEY



BASKETBALL



FOOTBALL



TENNIS



CRICKET



ARCHERY



The imagery used in the brochure is indicative of style only. The photographs of the interiors, surrounding views and location may have been digitally enhanced or altered and do not represent actual views or surrounding views. These photographs are indicative only. Floor plans are in accordance with the last approved sanctioned plan and may be subject to change mandated by governmental authorities and/or applicable law



# SOLITAIRE

**UNIT 1 :  
3 BHK TYPE 6B**



**UNIT 2 :  
2 BHK TYPE 5B**



**UNIT 3 :  
3 BHK TYPE 6C**



**UNIT 6 :  
3 BHK TYPE 6D**



**UNIT 5 :  
2 BHK TYPE 5C**




**UNIT 4 :  
3 BHK TYPE 6E**



Furniture, fixtures or fittings shown in the floor plan are not standard and will not be provided in the apartment. Areas mentioned herein are approximate and shall vary based on selected apartment. Common areas/lobbies and window placement may vary based on selected floor. All plans are in accordance with the latest approved sanctioned plan and are subject to changes mandated by government authorities and/or applicable laws from time to time.

TYPICAL FLOOR PLAN:  
1<sup>st</sup> Floor - 11<sup>th</sup> Floor

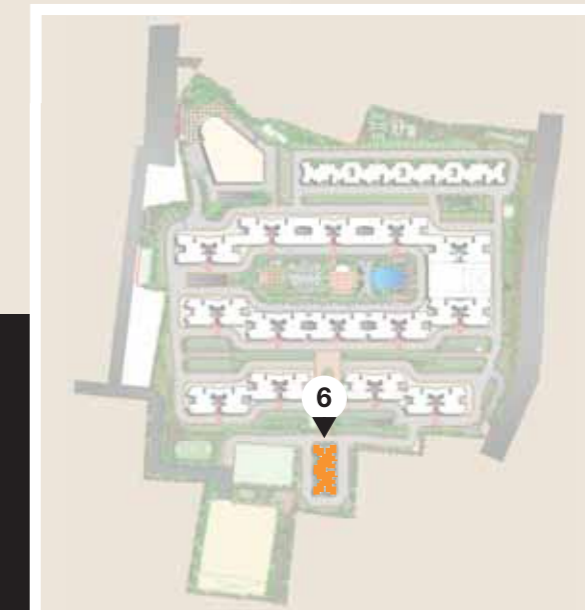

TYPICAL  
UNIT  
PLANS



# 2 BHK GRAND



Typical Carpet Area	~616 sq. ft.
Typical Usable area	~733 sq. ft.
Typical Saleable Area	~941 sq. ft.

Furniture, fixtures or fittings shown in the floor plan are not standard and will not be provided in the apartment. Areas mentioned herein are approximate and shall vary based on selected apartment. Common areas/lobbies and window placement may vary based on selected floor. All plans are in accordance with the latest approved sanctioned plan and are subject to changes mandated by government authorities and/or applicable laws from time to time. Please refer to the allotment letter for exact unit sizes.



# 3 BHK GRAND



Typical Carpet Area	~881 sq. ft.
Typical Usable area	~1004 sq. ft.
Typical Saleable Area	~1288 sq. ft.

Furniture, fixtures or fittings shown in the floor plan are not standard and will not be provided in the apartment. Areas mentioned herein are approximate and shall vary based on selected apartment. Common areas/lobbies and window placement may vary based on selected floor. All plans are in accordance with the latest approved sanctioned plan and are subject to changes mandated by government authorities and/or applicable laws from time to time. Please refer to the allotment letter for exact unit sizes.

**PRE-LAUNCHING**  
**SOLITAIRE**   **PROVIDENT  
PARK SQUARE**

Phase 5: PRM/KA/RERA/1251/310/PR/200226/003305

A PURAVANKARA DEVELOPMENT

 1860 258 4444

 [sales@providenthousing.com](mailto:sales@providenthousing.com)

 [www.providenthousing.com](http://www.providenthousing.com)

Puravankara Limited reserves the right to make changes to brands mentioned herein in case the brand (i) ceases production/manufacture/existence; and/or (ii) ceases its business operations as a consequence of which the relevant products aren't available; and/or (iii) inordinately delays the supply of products/materials which, in the opinion of Puravankara Limited, may delay completion of the project; and/or (iv) causes quality changes which does not meet the quality standards of Puravankara Limited; and/or (v) increases the purchase cost of its products/materials by 10% or more; in which case Puravankara Limited shall install products of the alternate brands as detailed out in the Agreement for Sale

For details on fittings and specifications, please refer the specifications document attached to the agreement for sale. Conditions under which the specifications may be changed are set out therein. Standard fittings and finishes are subject to availability and vendor discretion. The images contained in this brochure are not standard and will not be provided as part of an apartment. The information contained herein is believed to be correct but is not guaranteed. Prospective purchasers should make and must rely on their own enquiries. The colours of the buildings are indicative only. This brochure is a guide only and does not constitute an offer or contract. Penthouse Floor is the top floor of a Building and comprises of regular apartments with exclusive terraces as shown in the sanction plan.